
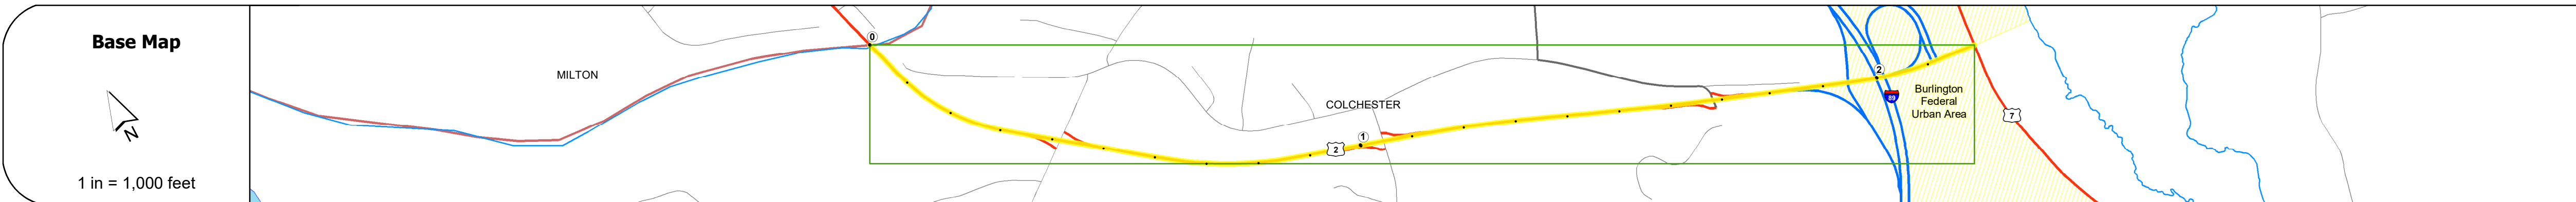


DISTRICT	TOWN	ROUTE
5	COLCHESTER	US-2

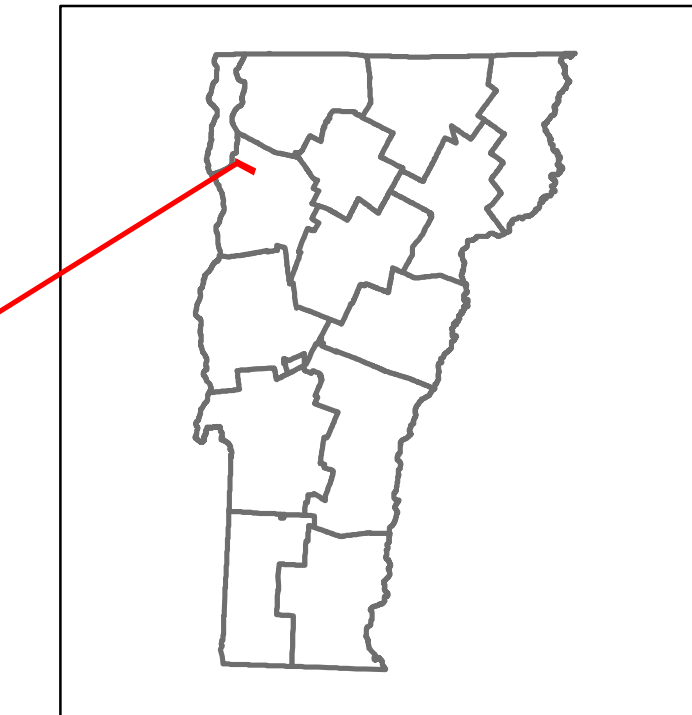

STRUCTURE DESCRIPTIONS

Bridge 18A:
Stringer/multi-beam or girder - 1964
Structure No. 200028018A04052
Length: 236'
Width: 42.0'
Under Clearance: 16.08'
Facility Carried: US 02 ML
Structure Type: 4-SP ROLLED BEAM
Features Intersected: 189 UNDER US 2
Surface: Bituminous
Maintenance/Ownership: State

Travel Lane	46	44	30	34
Roadway Lane Count	2	2	2	2
Base	3" P.M.	3" P.M.	3" P.M.	3" P.M.
Subbase	24" Crushed Stone	24" Crushed Stone	24" Cr. Rock	24" Cr. Rock

Curves	3
--------	---

Grades	
--------	--

Guardrails	
------------	--

Rumblestrips	
--------------	--

Historic Projects	<ul style="list-style-type: none"> 2001 STP 217211S 1980 BRP F 028-1(3) 1981 HMA 2209 1954 189-31741 C1 1949 APP 2149 1930 FAP 106-A
-------------------	--

Maintenance Garage	District 8 - HWY Maintenance Highgate Garage
--------------------	--

Speed Zone	55
------------	----

Functional Class	3
------------------	---

National Highway System	
-------------------------	--

Limited Access Highway	Partial
------------------------	---------

Customer Service Level	Regional Corridor, Arterial Highway
------------------------	-------------------------------------

Traffic Counters	0019
------------------	------

ADT Counts	<table border="1"> <tr> <th>Year</th> <th>Station 0+00</th> <th>Station 1+00</th> <th>Station 2+00</th> <th>Station 3+00</th> <th>Station 4+00</th> </tr> <tr> <td>2018</td> <td>9400</td> <td>12000</td> <td>15500</td> <td>17300</td> <td>17800</td> </tr> <tr> <td>2017</td> <td>9500</td> <td>12000</td> <td>14500</td> <td>16200</td> <td>16900</td> </tr> <tr> <td>2016</td> <td>9700</td> <td>11900</td> <td>13800</td> <td>15200</td> <td>15900</td> </tr> <tr> <td>2015</td> <td>9800</td> <td>11900</td> <td>12800</td> <td>14100</td> <td>15000</td> </tr> <tr> <td>2014</td> <td>9700</td> <td>12400</td> <td>12400</td> <td>13900</td> <td>14500</td> </tr> </table>	Year	Station 0+00	Station 1+00	Station 2+00	Station 3+00	Station 4+00	2018	9400	12000	15500	17300	17800	2017	9500	12000	14500	16200	16900	2016	9700	11900	13800	15200	15900	2015	9800	11900	12800	14100	15000	2014	9700	12400	12400	13900	14500
Year	Station 0+00	Station 1+00	Station 2+00	Station 3+00	Station 4+00																																
2018	9400	12000	15500	17300	17800																																
2017	9500	12000	14500	16200	16900																																
2016	9700	11900	13800	15200	15900																																
2015	9800	11900	12800	14100	15000																																
2014	9700	12400	12400	13900	14500																																

Crash Locations	<table border="1"> <tr> <th>Year</th> <th>Station 0+00</th> <th>Station 1+00</th> <th>Station 2+00</th> <th>Station 3+00</th> <th>Station 4+00</th> </tr> <tr> <td>2018</td> <td></td> <td></td> <td></td> <td></td> <td></td> </tr> <tr> <td>2017</td> <td></td> <td></td> <td></td> <td></td> <td></td> </tr> <tr> <td>2016</td> <td></td> <td></td> <td></td> <td></td> <td></td> </tr> <tr> <td>2015</td> <td></td> <td></td> <td></td> <td></td> <td></td> </tr> <tr> <td>2014</td> <td></td> <td></td> <td></td> <td></td> <td></td> </tr> </table>	Year	Station 0+00	Station 1+00	Station 2+00	Station 3+00	Station 4+00	2018						2017						2016						2015						2014					
Year	Station 0+00	Station 1+00	Station 2+00	Station 3+00	Station 4+00																																
2018																																					
2017																																					
2016																																					
2015																																					
2014																																					

Historic Projects <ul style="list-style-type: none"> Unknown Retreatment Resurface Bituminous Mix Skippy Mix Bituminous Seal 	Functional Class <ul style="list-style-type: none"> 1 - Interstate System 2 - Other Freeways and Expressways 3 - Principal Arterial 4 - Minor Arterial 5 - Major Collector 6 - Minor Collector 	Curves <ul style="list-style-type: none"> Left Right 	Grades <ul style="list-style-type: none"> grade up grade down 	Traffic Counters <ul style="list-style-type: none"> Continuous (CTC) Weight-In-Motion (WIM) Short-Term, Scheduled Short-Term, Unscheduled 	Crash Locations <ul style="list-style-type: none"> Fatal Injury Property Damage Only Unknown Crash Type 	Mileage by Functional Class By Sheet <table border="1"> <tr> <td>5600</td> <td>3</td> <td>Other Principal Arterial</td> <td>0.252</td> </tr> <tr> <td>028-1</td> <td>3</td> <td>Other Principal Arterial</td> <td>1.944</td> </tr> </table>	5600	3	Other Principal Arterial	0.252	028-1	3	Other Principal Arterial	1.944	Mileage by Town By Sheet <table border="1"> <tr> <td>COLCHESTER - U002-0405</td> <td>2.196</td> </tr> <tr> <td>Ghost Section - (US-7, MM 6.518 to 0.000)</td> <td>of 2.196</td> </tr> </table>	COLCHESTER - U002-0405	2.196	Ghost Section - (US-7, MM 6.518 to 0.000)	of 2.196	DISTRICT 5	TOWN COLCHESTER	Date: 12/01/19	ROUTE US-2 ETE mileage: 36.815 to 39.011
5600	3	Other Principal Arterial	0.252																				
028-1	3	Other Principal Arterial	1.944																				
COLCHESTER - U002-0405	2.196																						
Ghost Section - (US-7, MM 6.518 to 0.000)	of 2.196																						
						Page Total Mileage: 2.196 mi	Page Total Mileage: 2.196 mi	1 of 1 TWN mileage: 0.0 to 2.196															